

Architecture

- + Private houses,
- + School buildings
- + Industrial buildings
- + Interior design,
- + Technical assistance for different activities (restaurants, coffee bars)
- + Restoration of historic buildings
- + Design for the elimination of architectural barriers

Antonio Tamburini

Address

- + via Antiche Mura 44,
50053 - Empoli
- + Florence - Italy

Contact

- + +39 0571 921104
- + +39 348 4922328
- + a.g.progetto@gmail.com

Profile and work experiences

Graduated from the Faculty of Architecture in Florence with a vote of 110/110, was admitted to the Chamber of Architects in Florence since 1993 and since then performs the task in the same province, acting on behalf of private clients and public; has designed and directed the implementation of various interventions for both the construction and renovation of homes, renovations and consolidations of historic buildings including the church of San Leonardo in Cerbaiola, former seat of the Order of the Knights of Malta (1514), whose original structure is prior to 1192 (the Bull of Pope Celestine III), the Complex of the Franciscan chapels of the Jerusalem of San Vivaldo in Montaiione - Florence (1500).

As part of these achievements, has also designed furniture items (the reception of the Museum Complex of San Vivaldo). He has collaborated in the design and construction management with the architect Mr.Silvano Salvadori , of various works such as the renovation and expansion of a nursery school for the town of Empoli.

Marmugi private house

detached house in Empoli (Florence), 1999



Marmugi private house



Poggio all'Oglio

Pratesi country house, in Vinci (Florence) , 2001



Poggio all'Oglio




Cioli private house

detached house in Vinci (Florence) , 2001
along the ancient road to Leonardo da Vinci birth home




Pianezzoli Kindergarten

Renovation and expansion of the kindergarten Pianezzoli
in Empoli - Florence 2000/2003

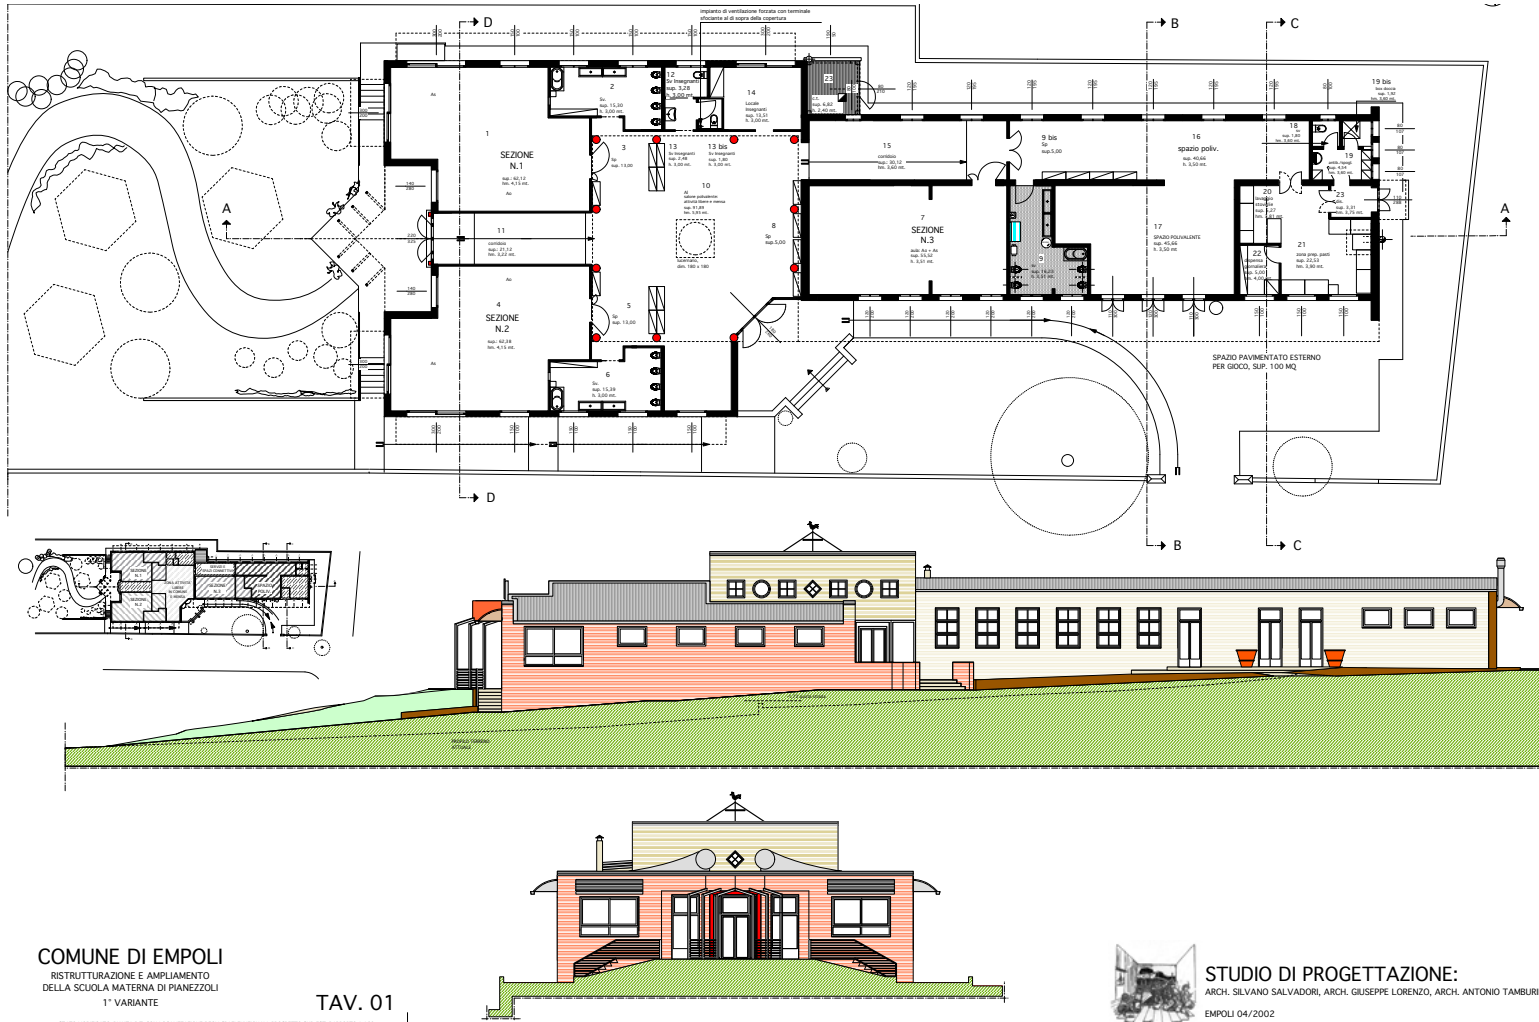

Interior design for Mr and Mrs Feliziani, in Empoli – Florence, 2008

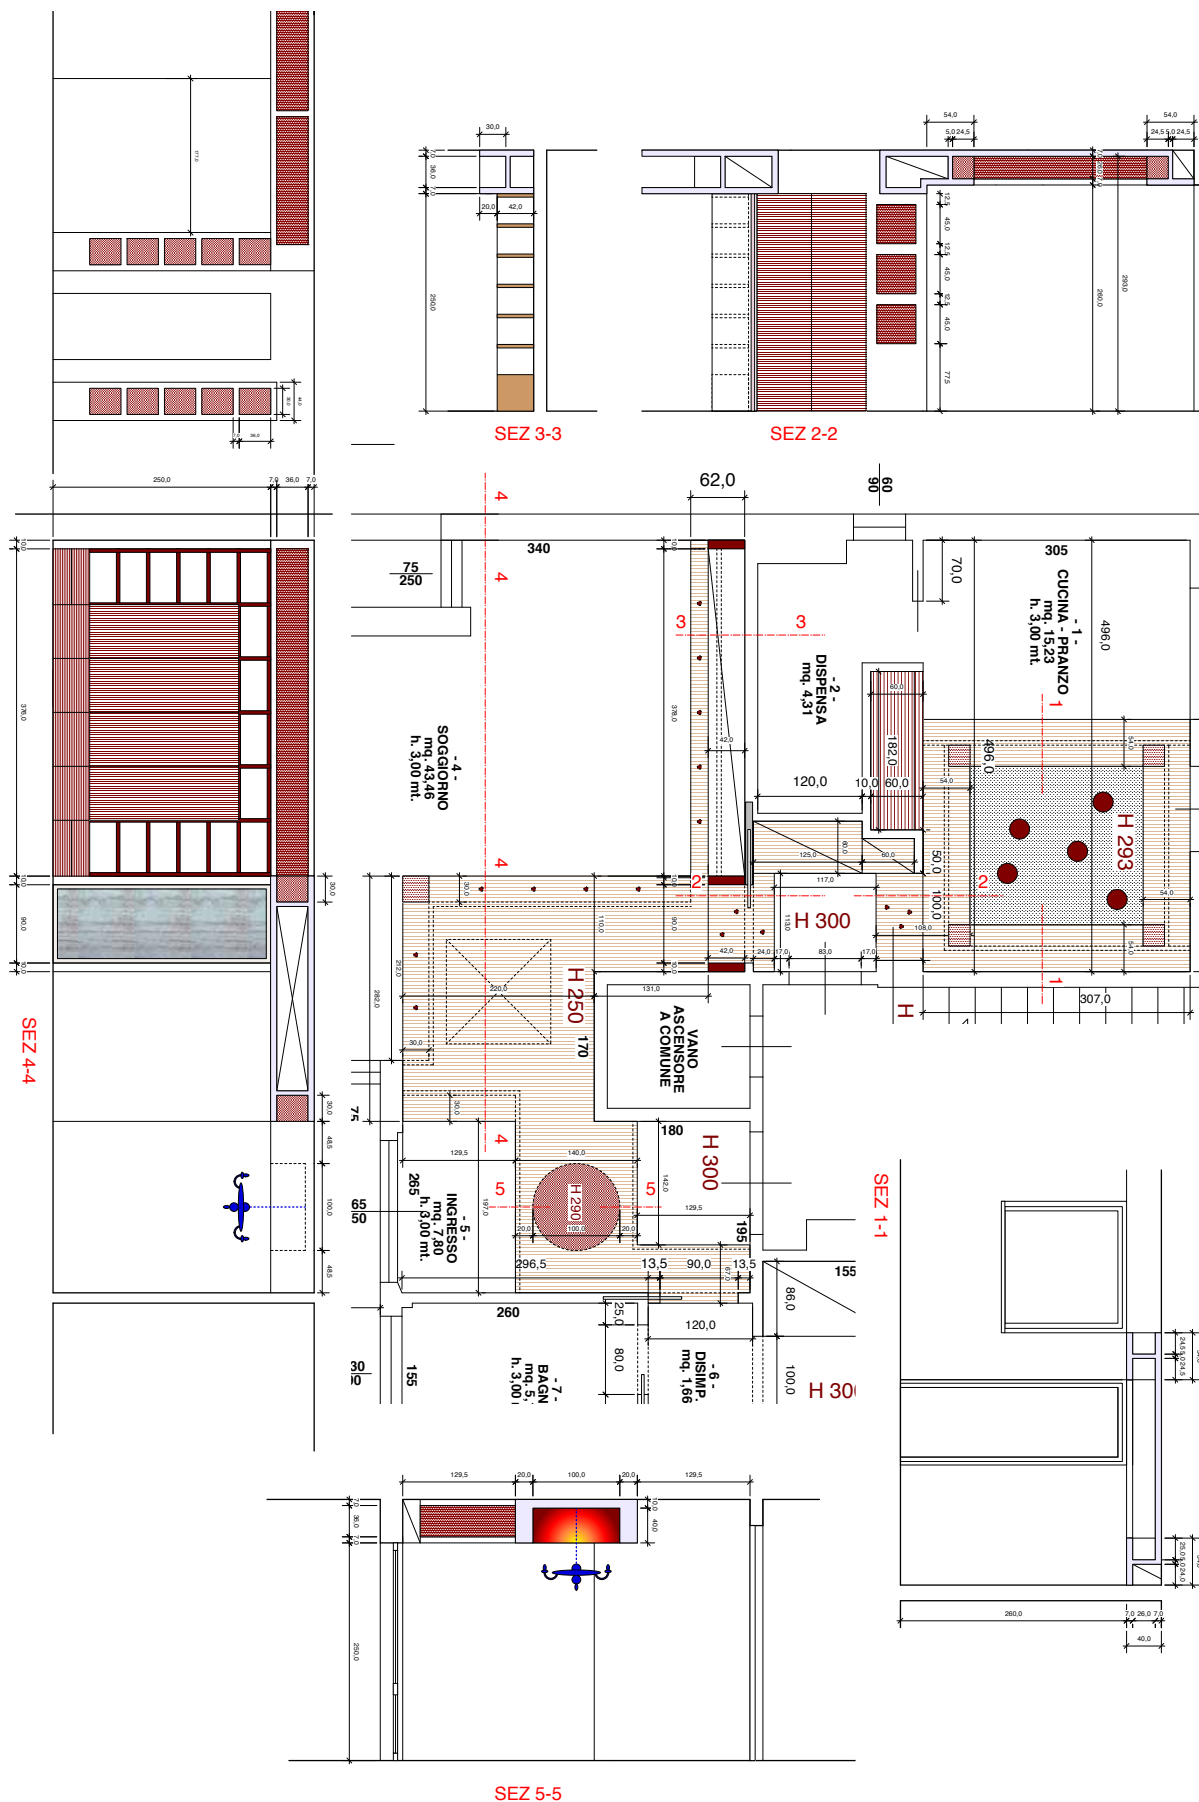

Feliziani private house




San Leonardo a Cerbaiola

Intervention
of consolidation
of the nave roof 2003




Jerusalem of San Vivaldo

Restoration and upgrading of the museum complex
of the Jerusalem of San Vivaldo in Montaiione - Florence 2008/2010

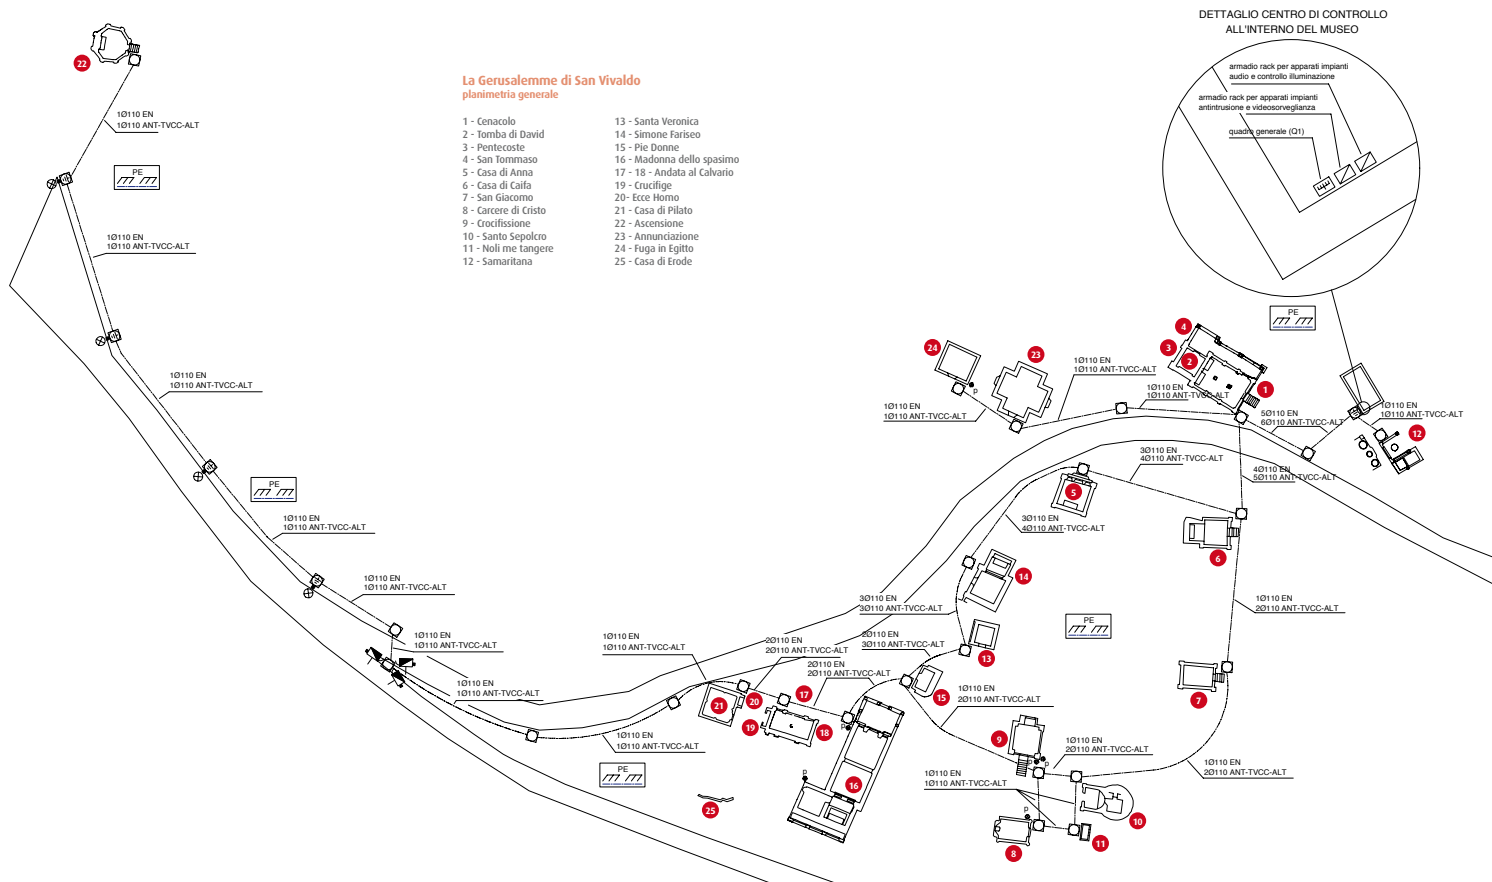


Jerusalem of San Vivaldo


ARREDAMENTO SALETTA MUSEALE

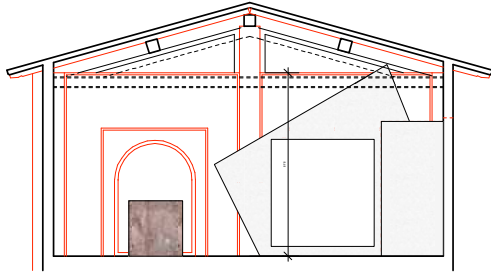

SEZIONE TRASVERSALE, 1: 20

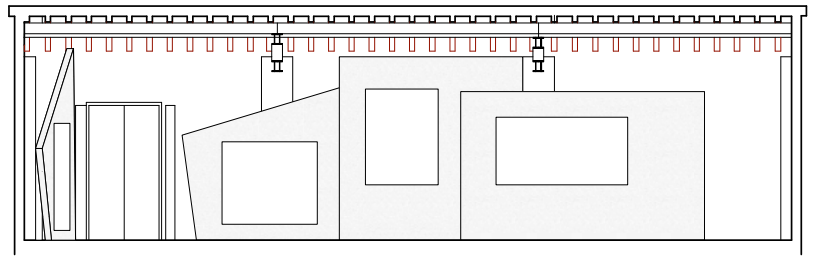

SEZIONE LONGITUDINALE, 1:20

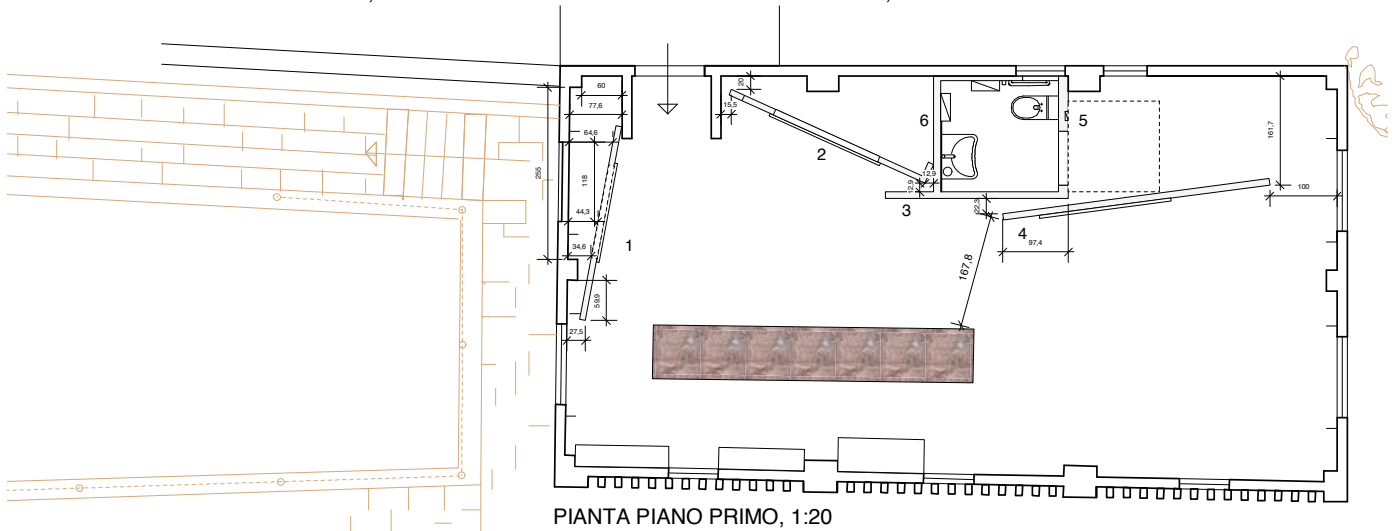

PIANTA PIANO PRIMO, 1:20

Comune di Montebone - La Gerusalemme di San Vivaldo Architeti Silvano Salvadori, Antonio Tamburini

PIANTA LOCALE CON DISPOSIZIONE DEGLI ELEMENTI DI ARREDO E SEZIONI 1: 50


Reception of
the Museum
Complex in a typical
tuscany country barn




Jerusalem of San Vivaldo




Jerusalem of San Vivaldo

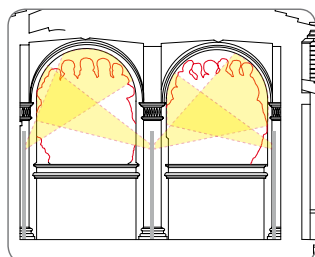

Illuminazione radente
in ogni gruppo plastico
4 gemme LED
con ghiera
1W
lente 30°
3200°K

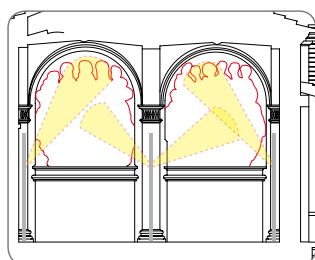

Illuminazione concentrata
in ogni gruppo plastico
4 gemme LED
con ghiera
1W
lente 10°
3200°K

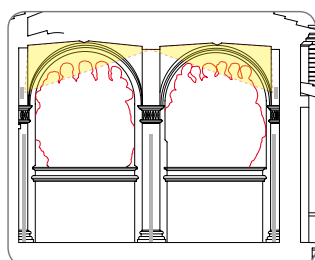

Illuminazione diffusa
intradosso volte
plafoniera LED
orientabile
5W
3200°K



La combinazione degli effetti luminosi dei LED di potenza con ghiera 10° - 30° permette di far risaltare la tridimensionalità delle singole figure accentuandone i chiaroscuri e i drappeggi.

Ciò determina una maggiore enfasi e drammaticità delle figure di spicco.

L'illuminazione diffusa, rivolta principalmente verso i soffitti, non impedisce l'effetto voluto di ombre e luce.



Dal confronto fra l'illuminazione attuale e quella delle prove da noi effettuate (seppur senza la completezza delle attrezzature) risulta evidente la grande qualità plastica ottenuta con queste ultime,

la centralità che il gruppo assume nei confronti dell'architettura. La progressione degli effetti farà emergere dal buio del tempo gli eventi che potranno di nuovo transire fra gesto e gesto e accendere i sentimenti dei protagonisti.



Jerusalem of San Vivaldo




The Samaritana

Restoration of the Chapel of the Samaritan woman of the Monastery
of San Vivaldo in Montaione - Florence, 1996

before restoration



The Samaritana

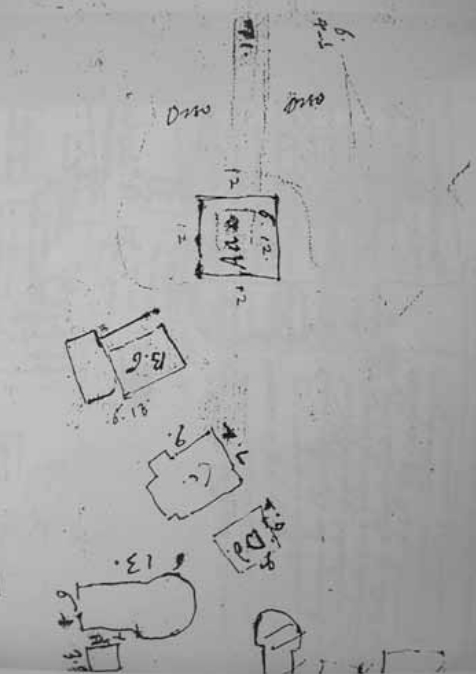

the beginning of the restoration.
Jacob's well





The Samaritana

the complex of the Samaritan's Chapel and of the country barn at the end of the restoration



Coffee Bar

Project of a coffee bar in Empoli – Florence, 2007

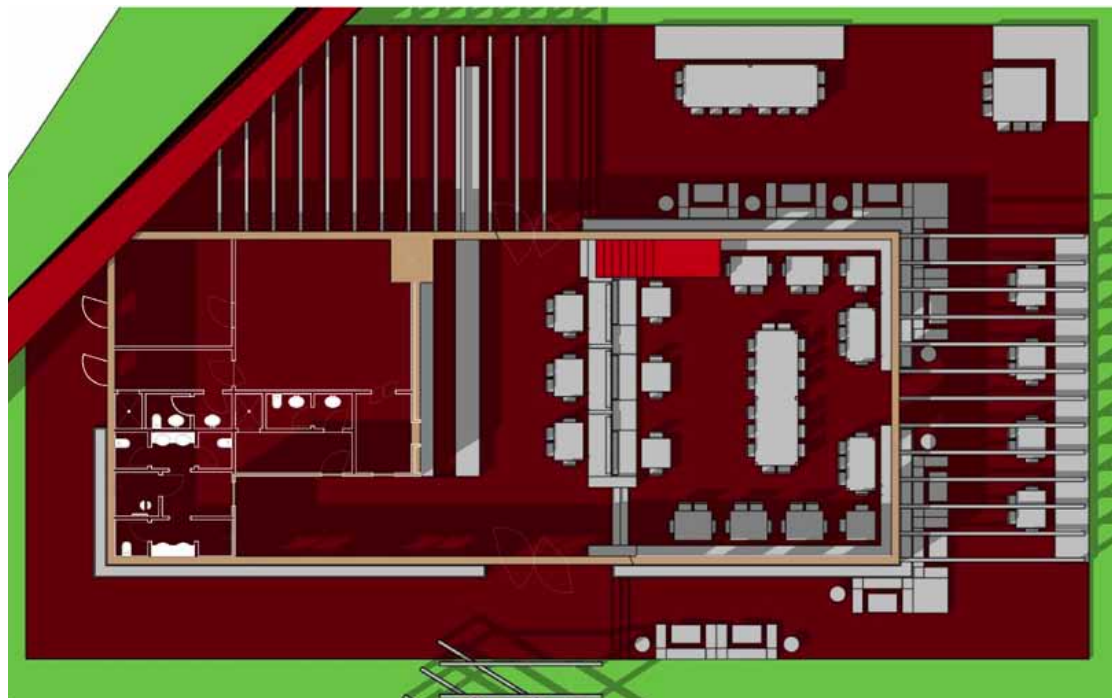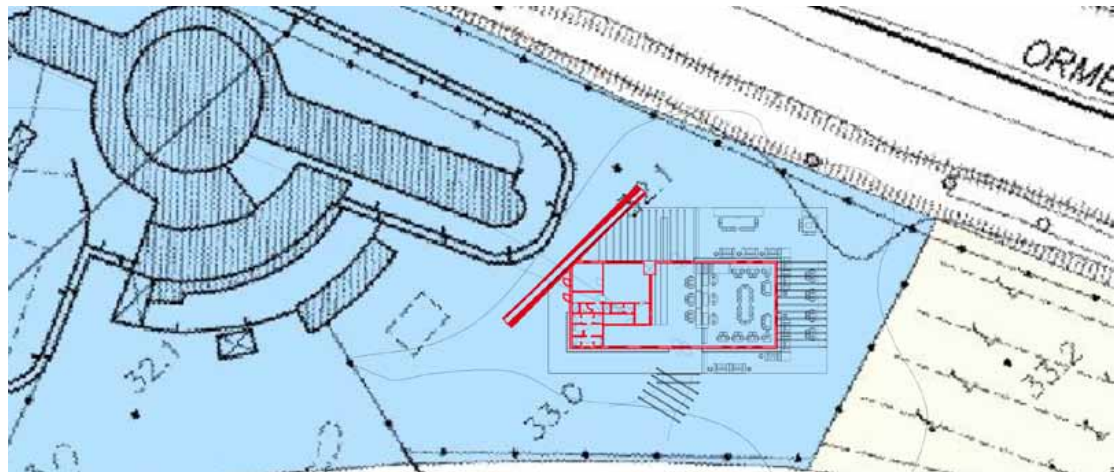

Coffee Bar





Coffee Bar




Favilli private house

Private house, complex of four houses - Montaione (Florence), 2003

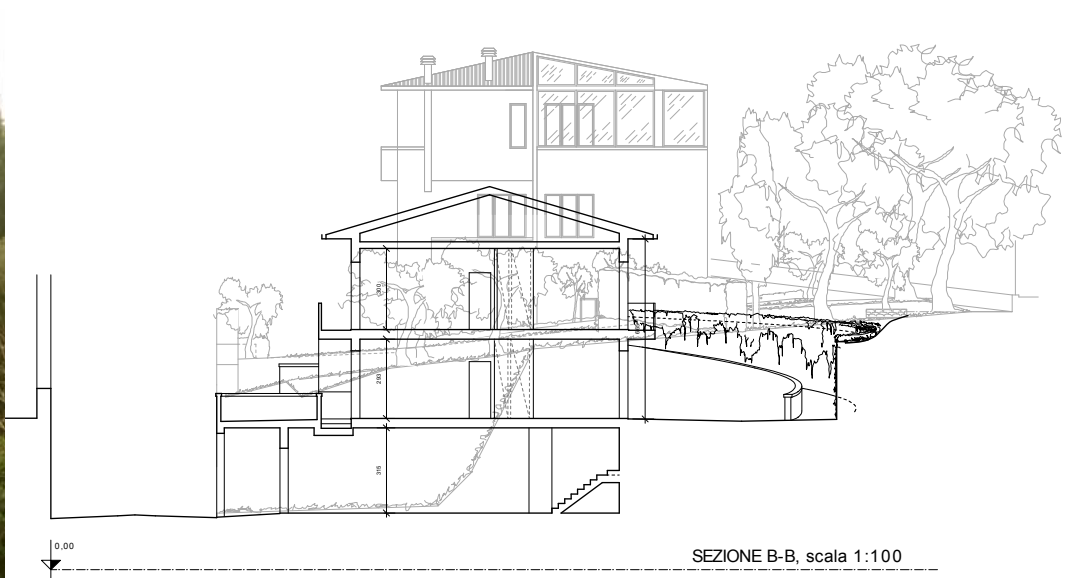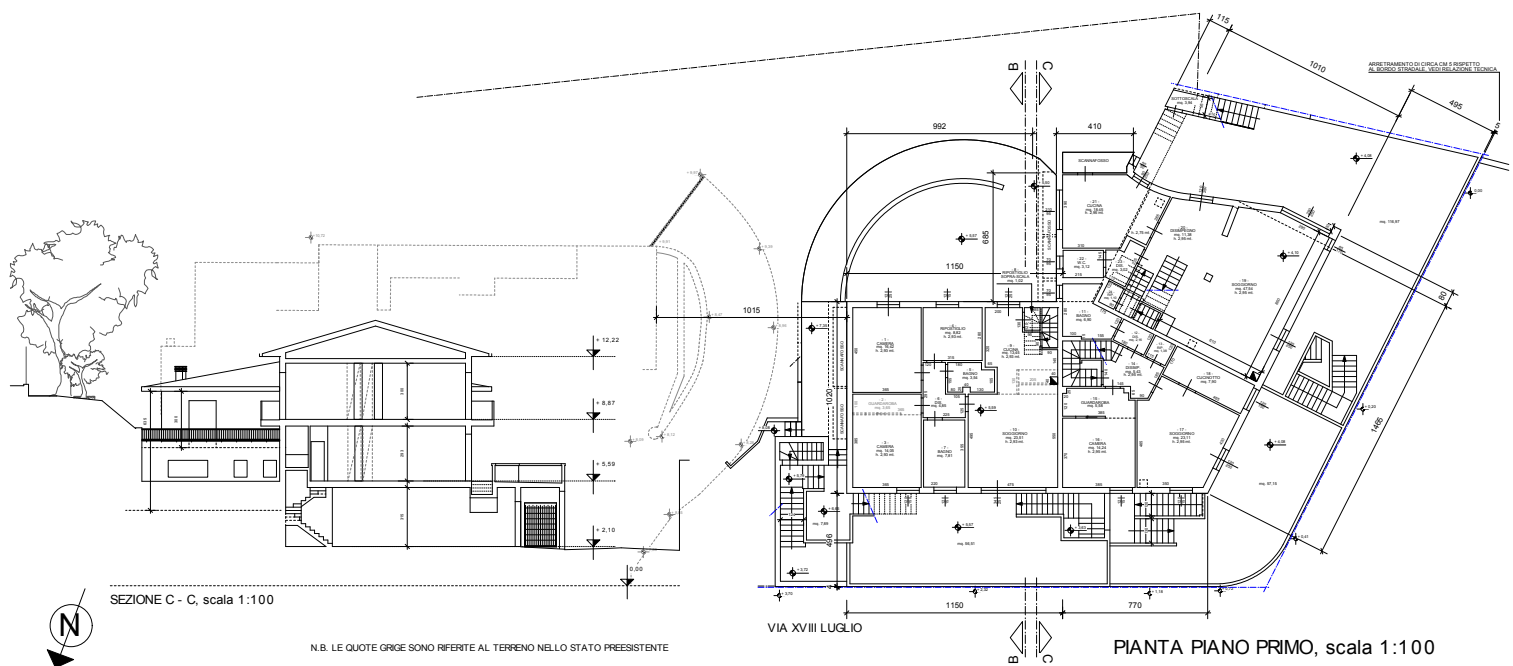

Favilli private house

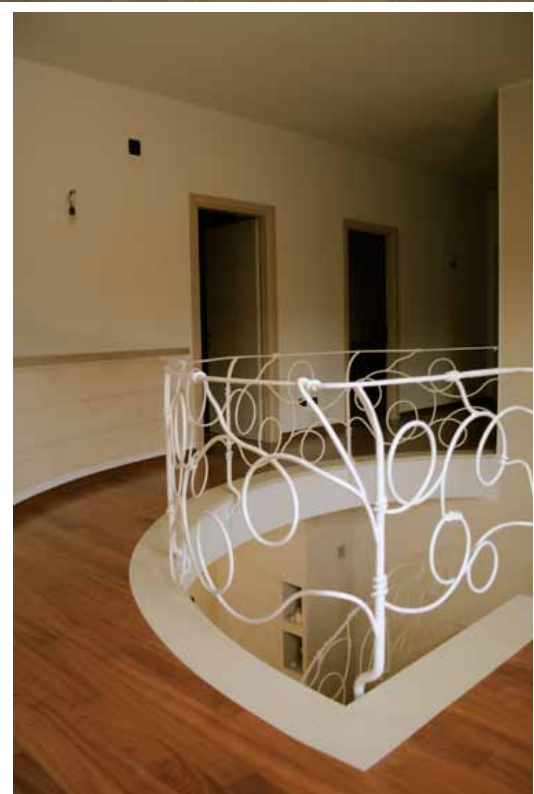

Country house

Restructuring of the country house 1996 in Vinci - Florence
rustic kitchen





Country house



Former farm house

Renovation of former farm house in Vinci - Florence, 2008

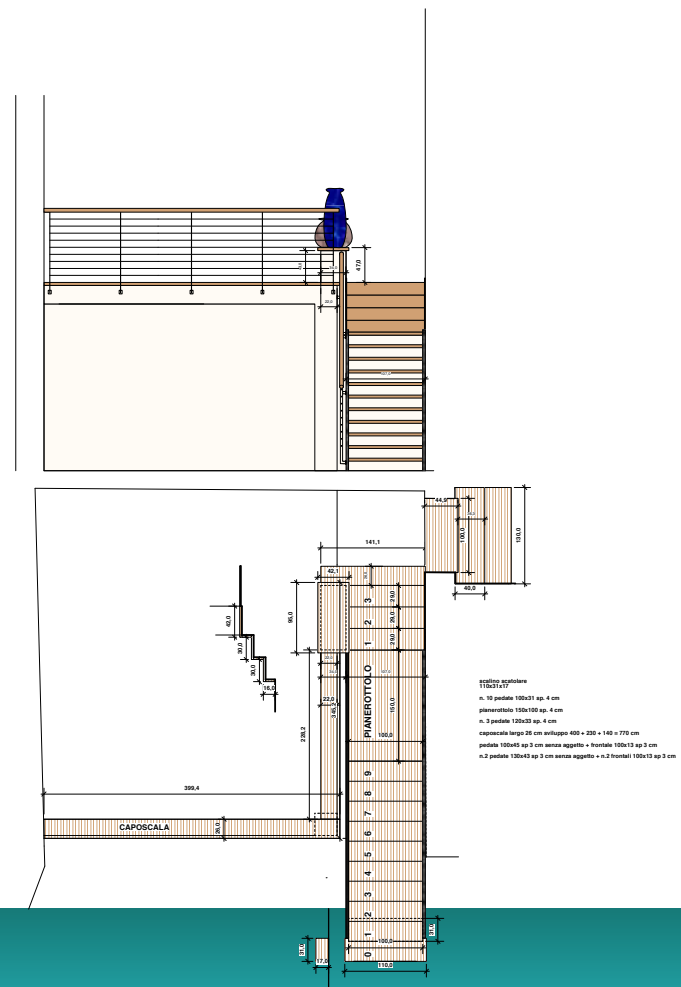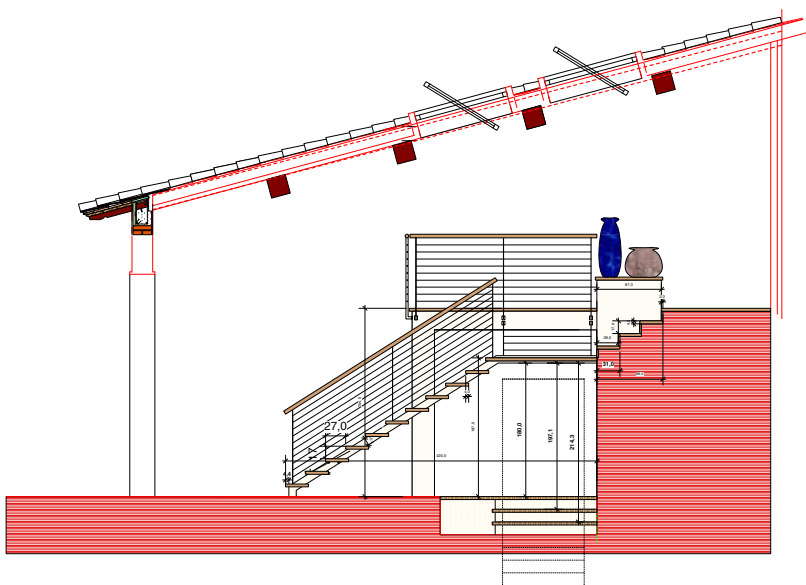

Former farm house



Other works

- + restauration of a tuscan country barn
- + restructuring of a shop in via Verdi (Empoli – Florence)
- + restructuring of an industrial building – Via Busoni (Empoli – Florence)
- + restoration of the Parish residence of S. Leonardo Cerbaiola (Empoli-Florence)
- + Restructuring of a blacksmith's workshop in Via Bottego (Empoli-Florence)
- + 1998 Restructuring and interior design of a flat in Garibaldi square (Empoli-Florence)
- + Renovation of a coffee shop in Viale Petrarca (Empoli-Florence)
- + 1999 Renovation of a private house in Viale Buoizzi (Empoli-Florence)
- + other renovations of a coffee shop in Viale Petrarca (Empoli-Florence)
- + Restructuring of a country huose in Via Lucchese (Empoli-Florence)
- + Renovation of a coffee shop in Via Cavour (Empoli-Florence)
- + 2001 Restructuring of a private house in Via Senese Romana (Empoli-Florence)
- + 2001 Restructuring of a private house in Via Rozzalupi (Empoli-Florence)
- + 2001 Restructuring of a private house in Via Del Perugino (Empoli-Florence)
- + Renovation of different private houses in Vinci (Florence)
- + Renovation of a coffee shop in Via Cavour (Empoli-Florence)
- + Restructuring of a flat in Via Baccio da Montelupo (Empoli-Florence)
- + 2004 Restoration project of a country house in Vinci (Florence)
- + 2004 Restructuring of a private house in Via Pasteur (Empoli-Florence)
- + 2004-2007-2009 Renovation of a night club in Vinci (Florence)
- + Renovation of a shop in Via Bardini (Empoli – Florence)
- + Further restoration works of the Parish residence of S. Leonardo Cerbaiola (Empoli-Florence)
- + 2005 Restructuring of a private house in Corniola (Empoli – Florence)
- + 2005 Renovation of a laboratory in Ponzano (Empoli – Florence)
- + 2006 Restoration of a building in Empoli town center via G. Del Papa
- + 2006 Further restoration works of a private house in Corniola (Empoli – Florence)
- + 2006 Restoration of an old house in Pontorme (Empoli – Florence)
- + 2006 Further renovation works of a shop in Via Bardini (Empoli – Florence)
- + 2006 Restoration of a private house in Via Cavour (Empoli – Florence)
- + 2007 Further restructuring works of a private house in Corniola (Empoli – Florence)
- + 2008 Restructuring of a private house in Via Massimo D'Azeglio (Empoli – Florence)
- + 2009 Restructuring of a private house in Via Antiche Mura (Empoli – Florence)
- + Restructuring of a private house in Via Botticelli (Empoli – Florence)
- + 2010 Restructuring projet of a shop in Cortenuova (Empoli – Florence)
- + Interior design in a private house in Via Botticelli (Empoli – Florence)
- + Renovation projet of a cellar in via Mercatale (Vinci – Florence)